


RO


THE ROCKCLIFFE SERIES

TYPICAL POLE DETAIL

CROSS SECTION

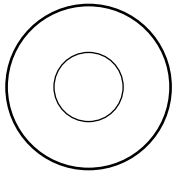

ROUND

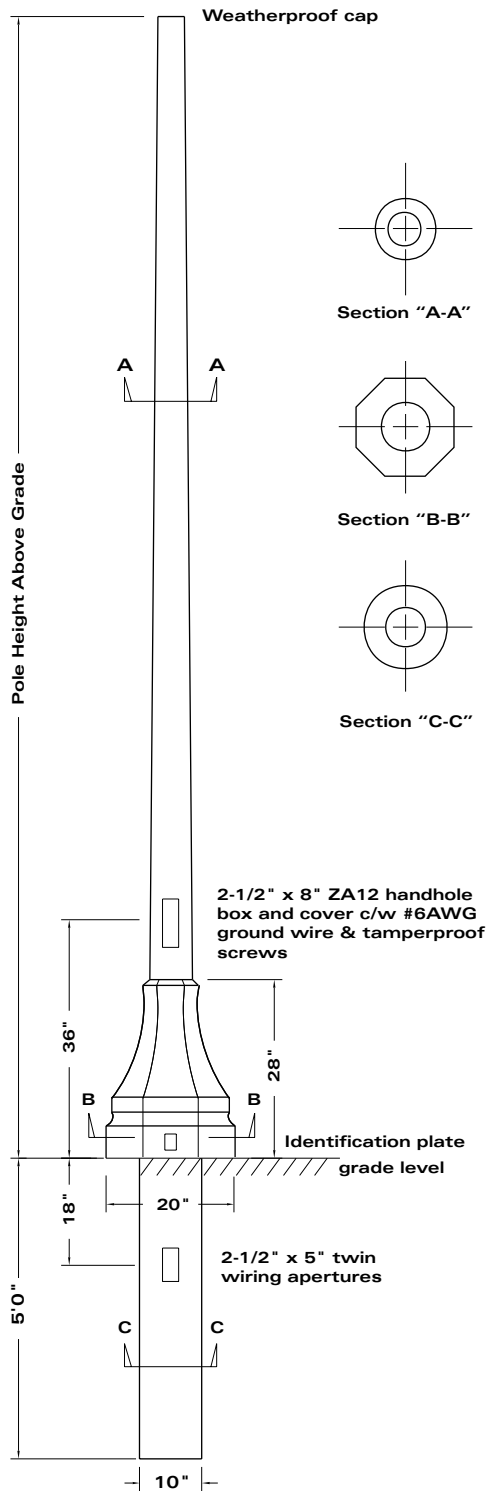

PLEASE FILL IN CODE

	-		-		-		-		-		-		-		-		-	
POLE STYLE		OVERALL HEIGHT		CLASS		FINISH		COLOUR		FIXTURE MOUNT		OPTION		OPTION		OPTION		OPTION

Select options as required



61 BONGARD AVENUE, OTTAWA, ONTARIO CANADA K2E 6V2
 TEL: [613] 225-6398 • FAX: [613] 225-1681 • TOLL FREE: 1-800-267-6466
 www.utilitystructures.com